


- A** 1-1/2" ASPHALT WEARING COURSE
- B** 3" ASPHALT BASE COURSE
- C** 6" STONE SUBBASE
- D** GEOTEXTILE, CLASS 4, TYPE A

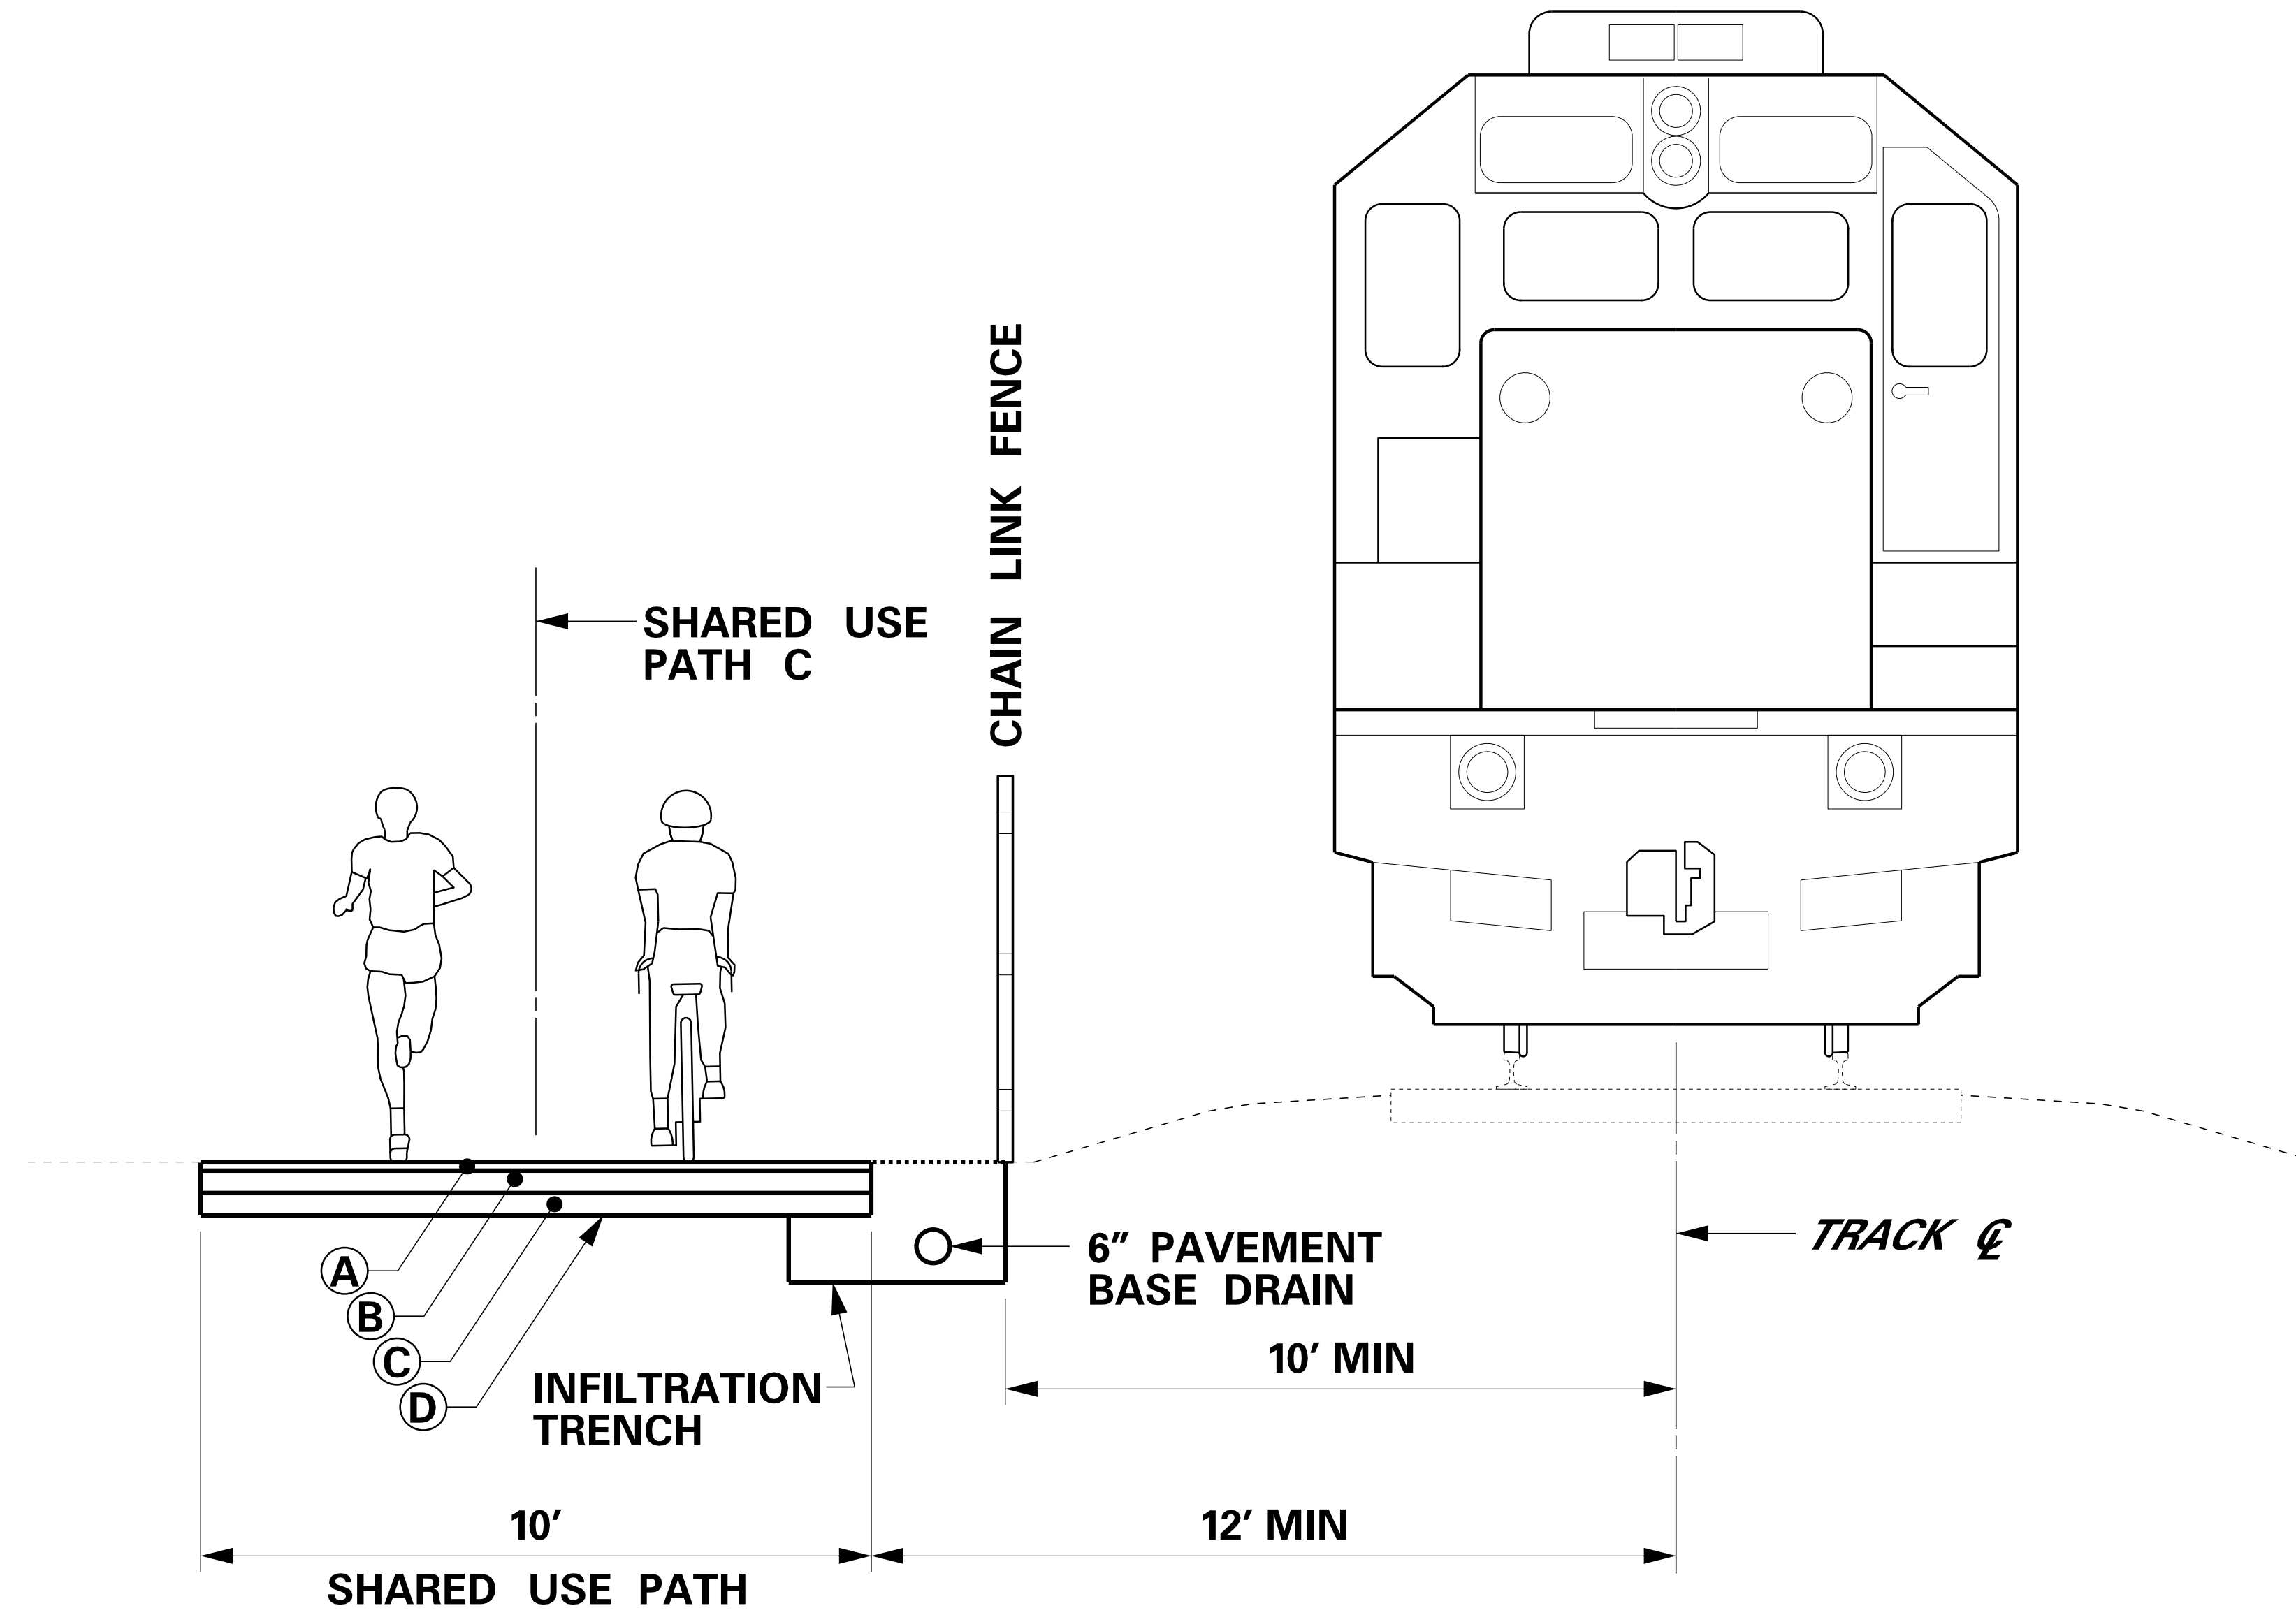

TYPICAL SECTION

NOT TO SCALE

prepared for:



prepared by:

Michael Baker
INTERNATIONAL
 500 OFFICE CENTER DRIVE, SUITE 210,
 FORT WASHINGTON, PA 19034-3234
 Phone: (215) 444-0888 • MBAKERINTL.COM

LIBERTY BELL TRAIL

Study Corridor Map

Hatfield Twp, Franconia Twp, Souderton Borough, Telford Borough, West Rockhill Twp,
 Sellersville Borough, Perkasie Borough, East Rockhill Twp, Richland Twp & Quakertown Borough
 Montgomery & Bucks County - Pennsylvania